



INTLSA

THE NEW YORK MARRIOTT MARQUIS (WESTSIDE BALLROOM) FEBRUARY 2009

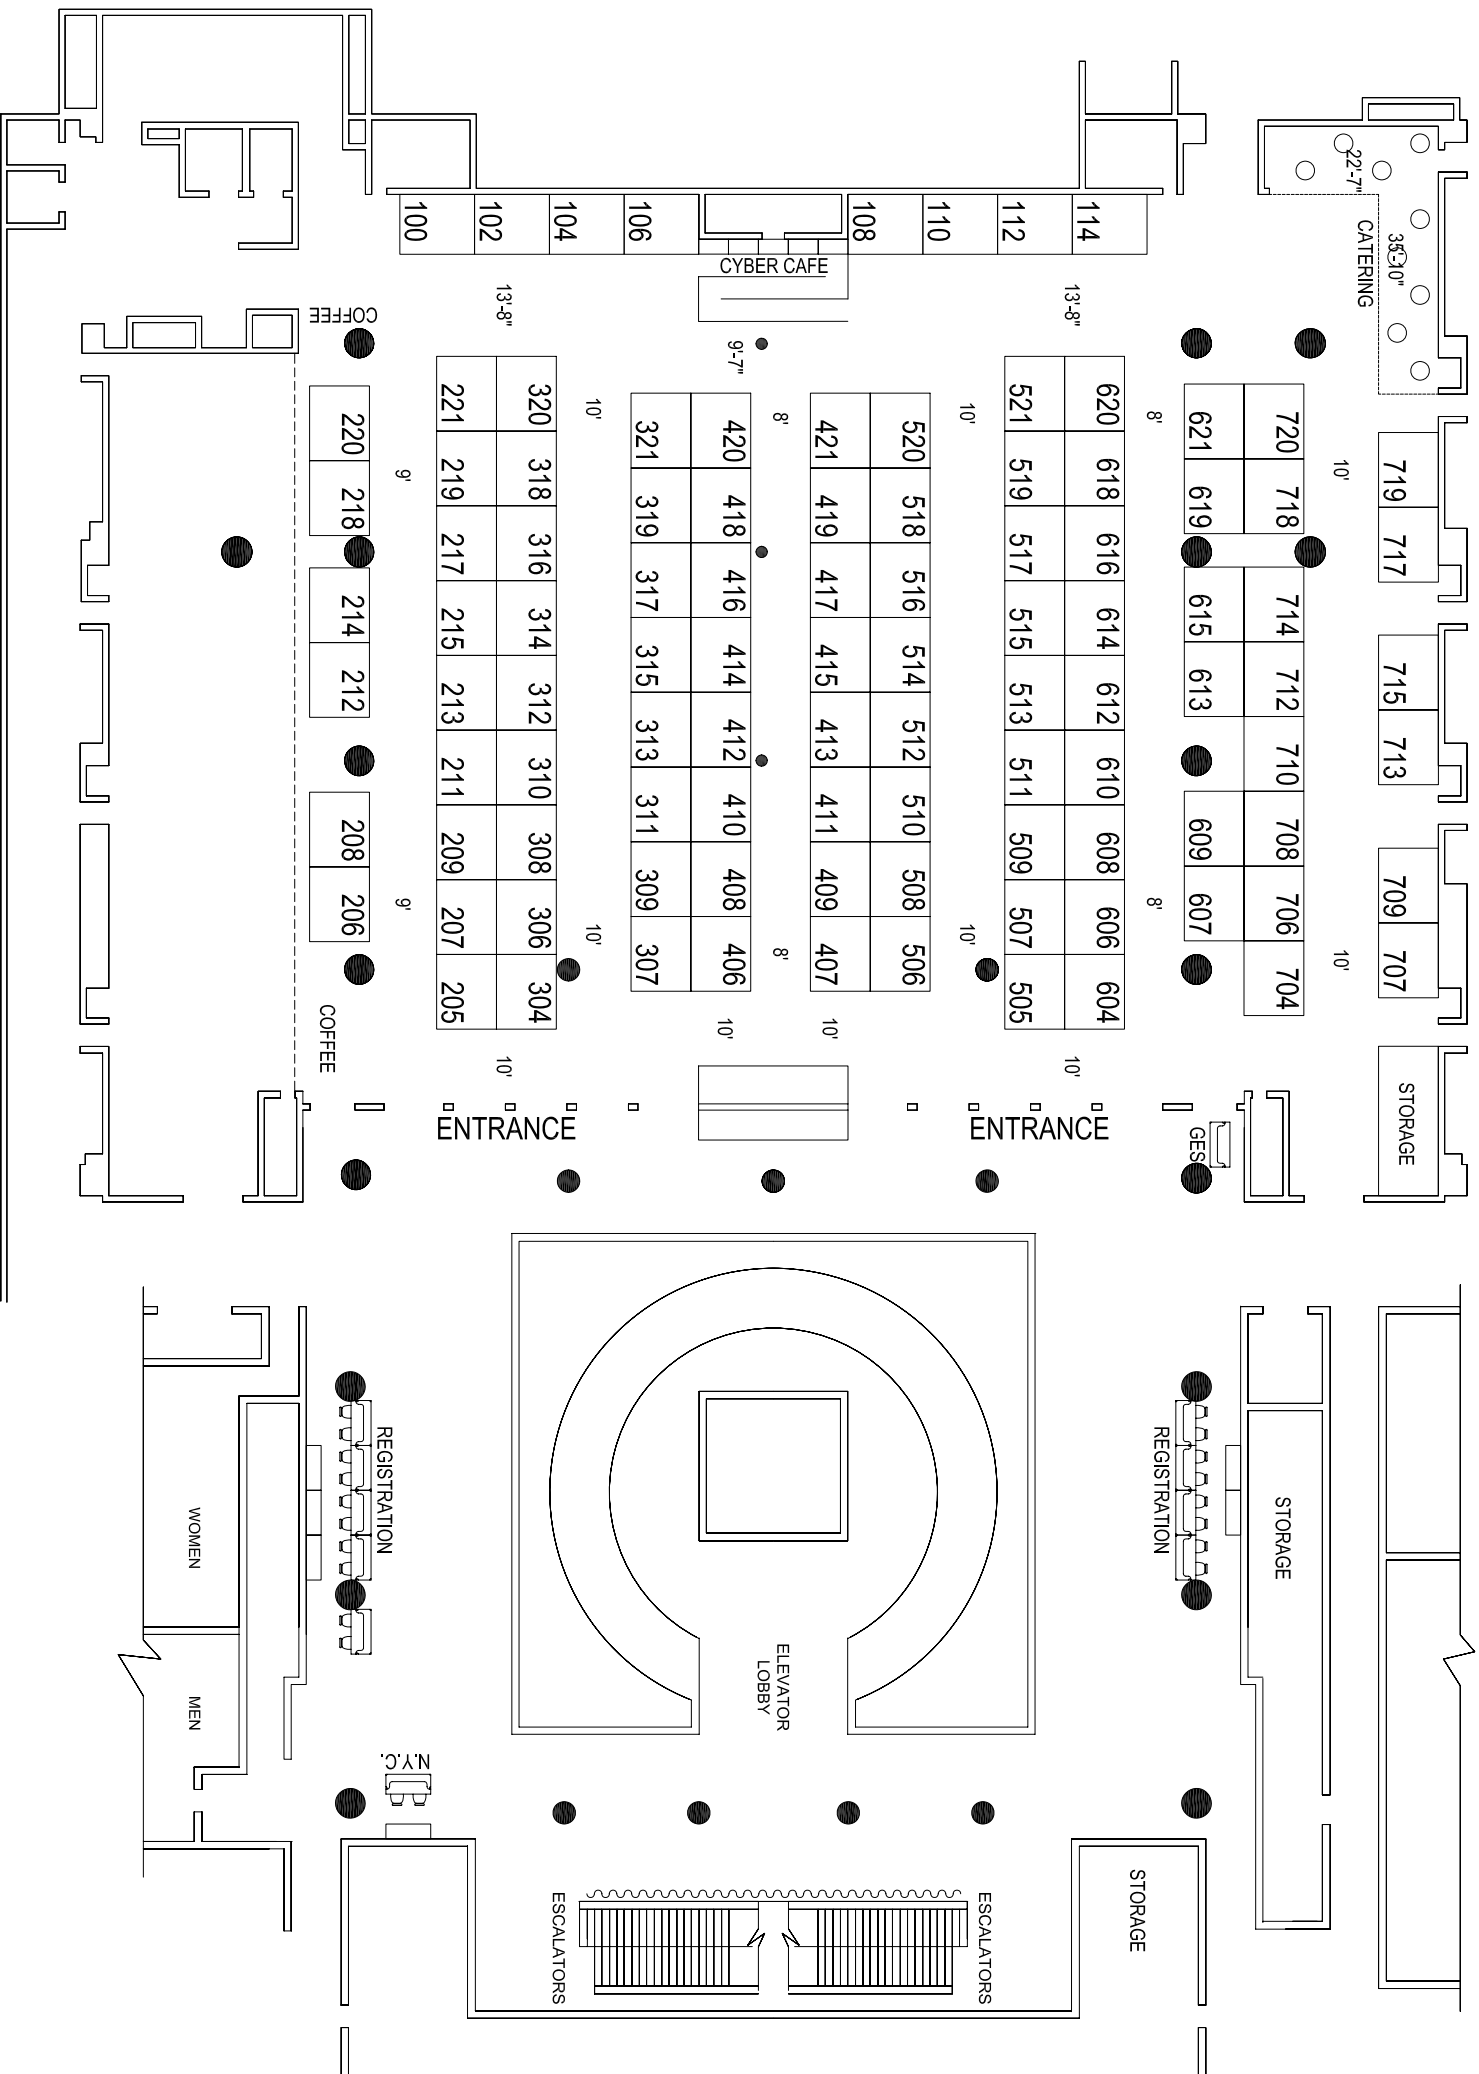

Inventory as of 10/20/2008

Dimension	Size	Qty	SqFt
8'x10'	80	102	8,160
Totals:		102	8,160

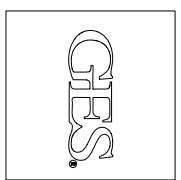

Copyright © by GRS Exposition Services. All rights reserved.
 No part of this publication may be reproduced, stored in any retrieval system, or transmitted in any form by any means - electronic, mechanical, photocopying, recording, or otherwise - without the express written consent of GRS Exposition Services.
 Note: This floor plan is tentative until it gets approval from the Facility and Fire marshal.
 Disclaimer: Every effort has been made to ensure the accuracy of all information contained on this floor plan. However, no warranties, either expressed or implied, are made with respect to this floor plan. If the location of building columns, utilities or other architectural components of the facility is a consideration in the construction or usage of an exhibit, it is the sole responsibility of the exhibitor to physically inspect the facility to verify all dimensions and locations.

ALL BOOTHS TO BE 8' X 10'.

DATE DRAWN: 04/08/08, 04/14/08, 05/01/08, 05/30/08, 10/20/08 JB